


SITE PLAN
SCALE 1:500

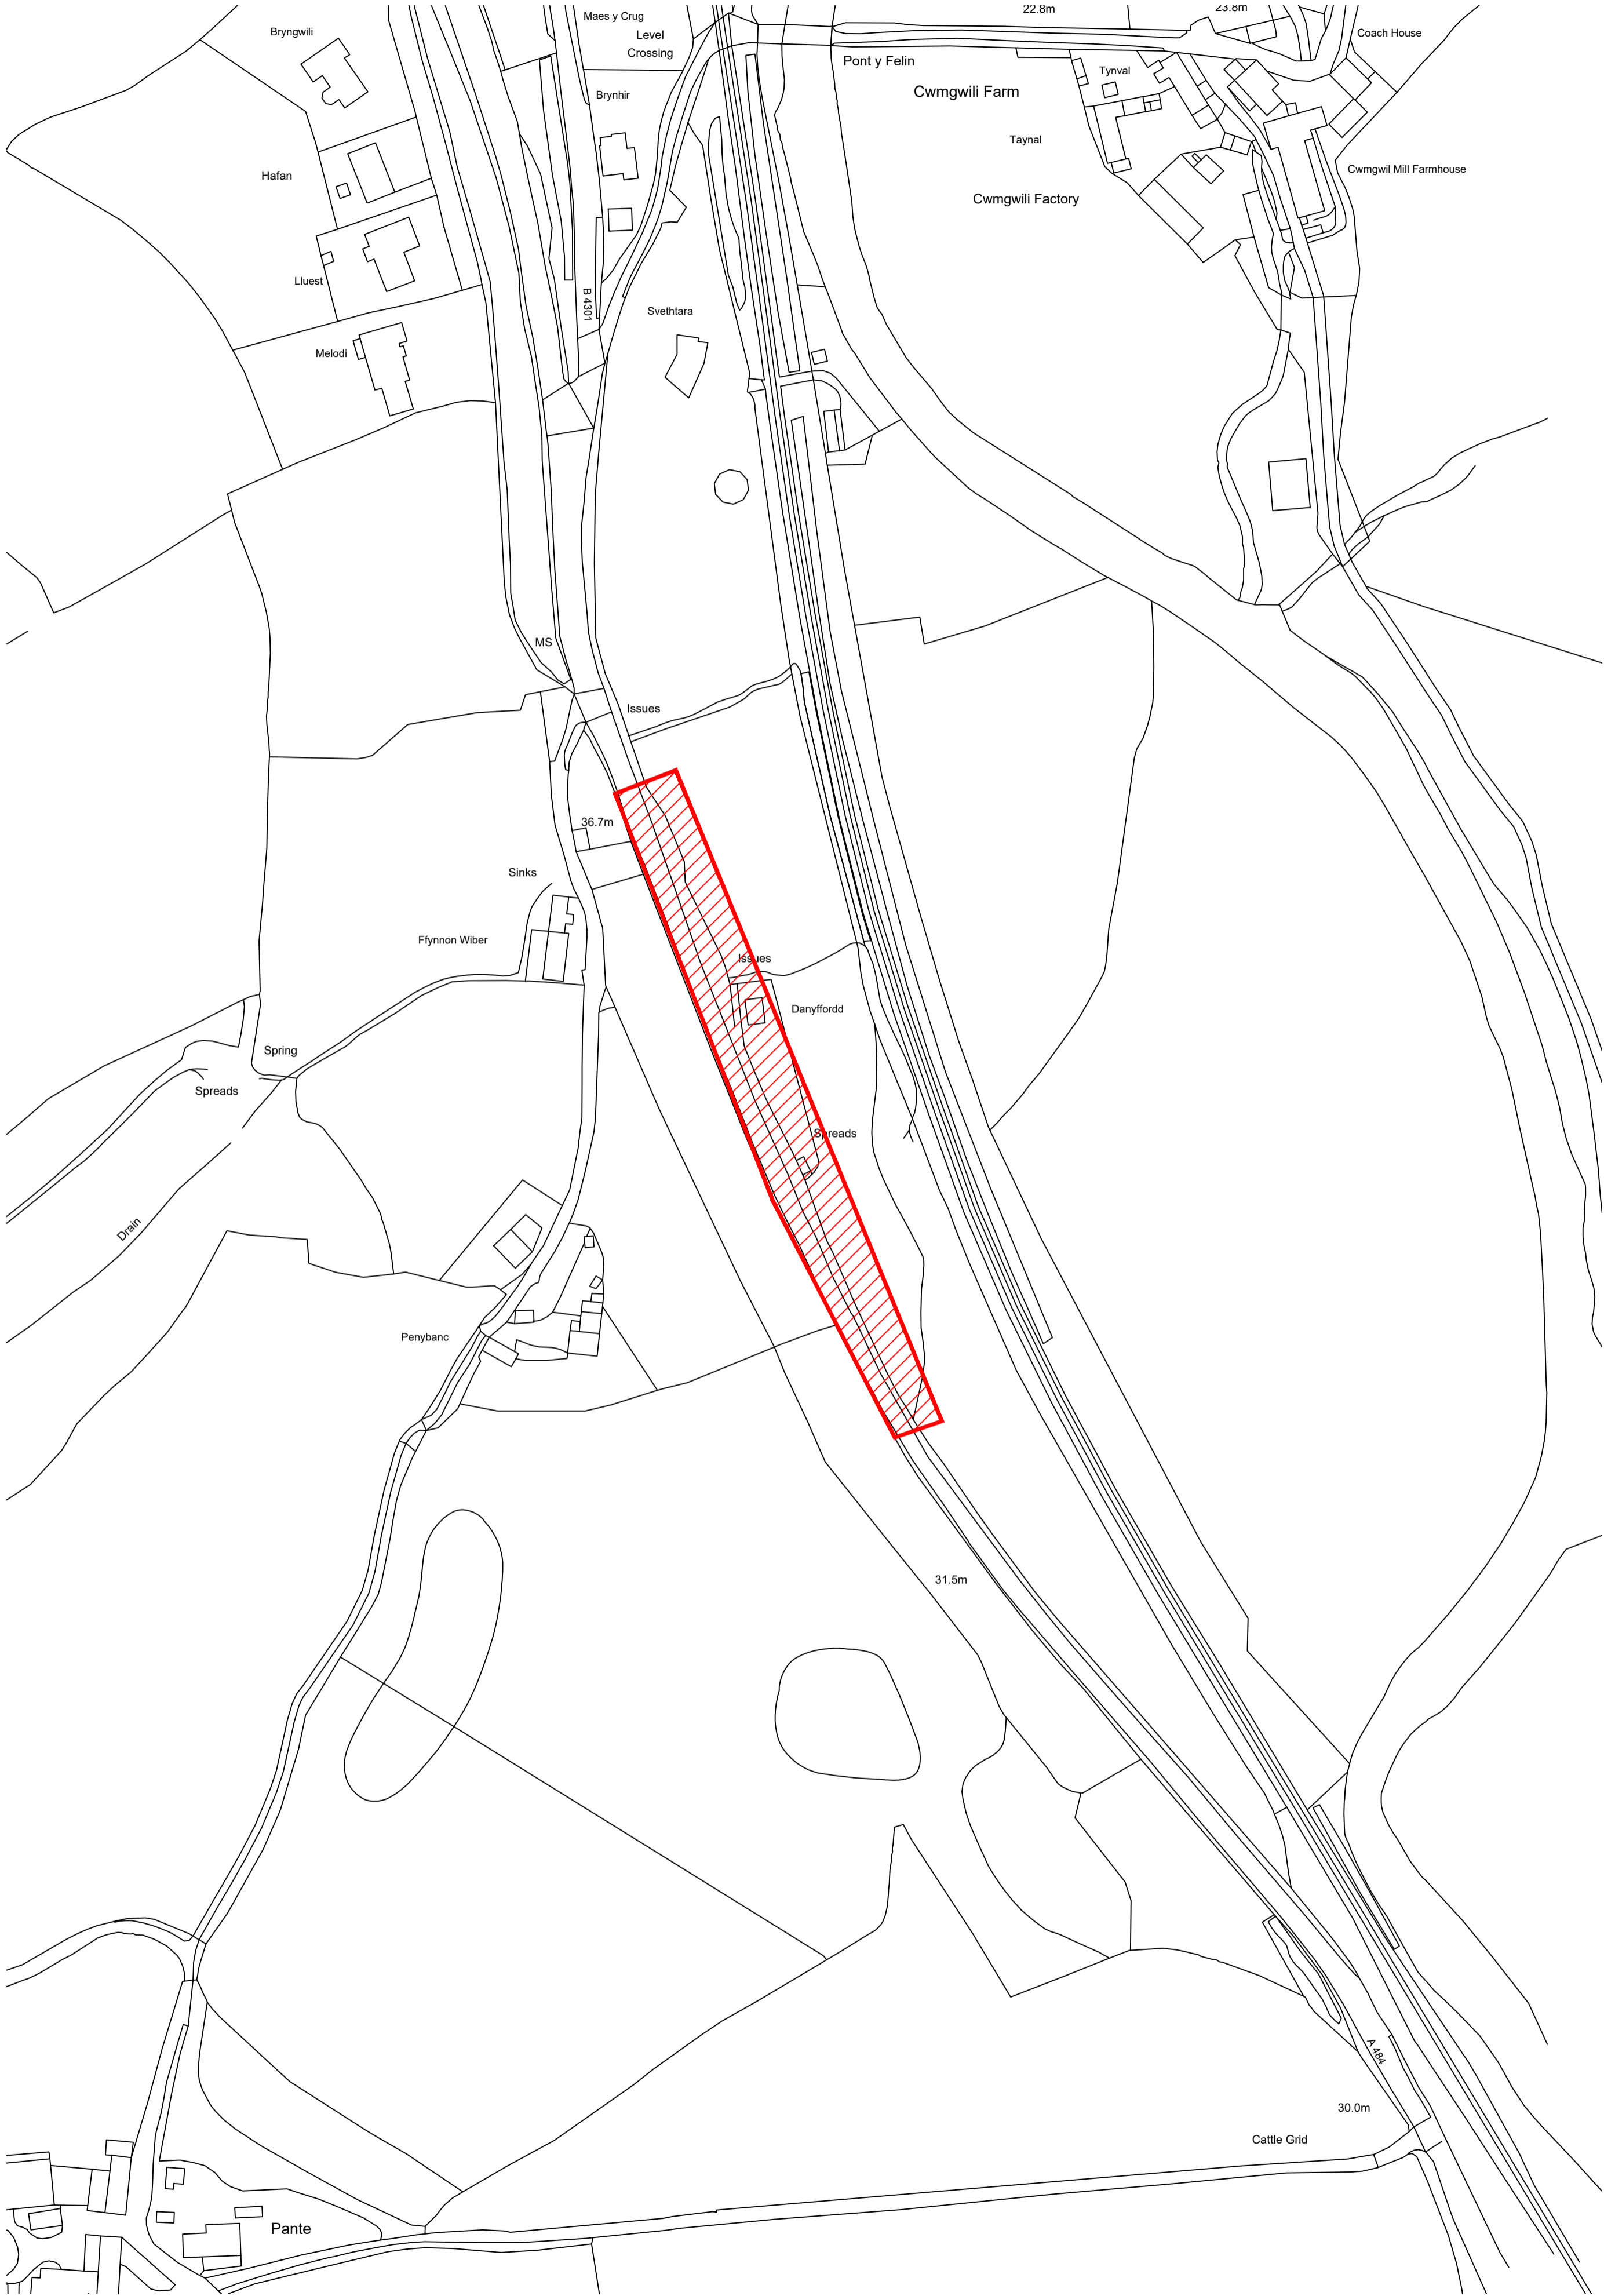

LOCATION PLAN
SCALE 1:1250

© Hawffraint y Goron a hawliau cronfa ddata 2025
Arolwg Ordnans AC0000810849
© Crown copyright and database rights 2025
Ordnance Survey AC0000810849

KEY
[Red hatched box] Site Boundary

Location: 241779E 223445N

| REV | DATE | REVISION DESCRIPTION | REV BY | CHECKED | DATE CHD |
|-----|------|----------------------|--------|---------|----------|
|-----|------|----------------------|--------|---------|----------|

Status INFORMATION ISSUED FOR THE PURPOSE SHOWN ONLY

Gwasanaethau Dylunio Peiraniogol

Cyngor Sir Gâr
Carmarthenshire
County Council

Engineering Design Services

Adrian Harries B.Eng (Hons). C.Eng, M.I.C.E
Rheolwr Gwasanaethau Dylunio Proffesiynol
Professional Design Services Manager,
Adran Lle a Seilwaith, Bloc 1,
Parc Myrddin, Waun Dew,
Caerfyrddin SA31 1HQ
Department of Place & Infrastructure,
Block 1, Parc Myrddin, Richmond Terrace,
Carmarthen,
Carmarthenshire SA31 1HQ

Project
A484 PANTE TO BRONWYDD

Title
SITE LOCATION PLAN

| Made By | Date | Checked | Date | Authorised | Date |
|---------|----------|---------|----------|------------|----------|
| JM | 20/02/25 | IJ | 20/02/25 | RME | 20/02/25 |

| Scale | Project no. |
|-------------|-------------|
| AS SHOWN | 80/0024/499 |
| Drawing no. | Revision |
| LP.001 | - |